


6,600

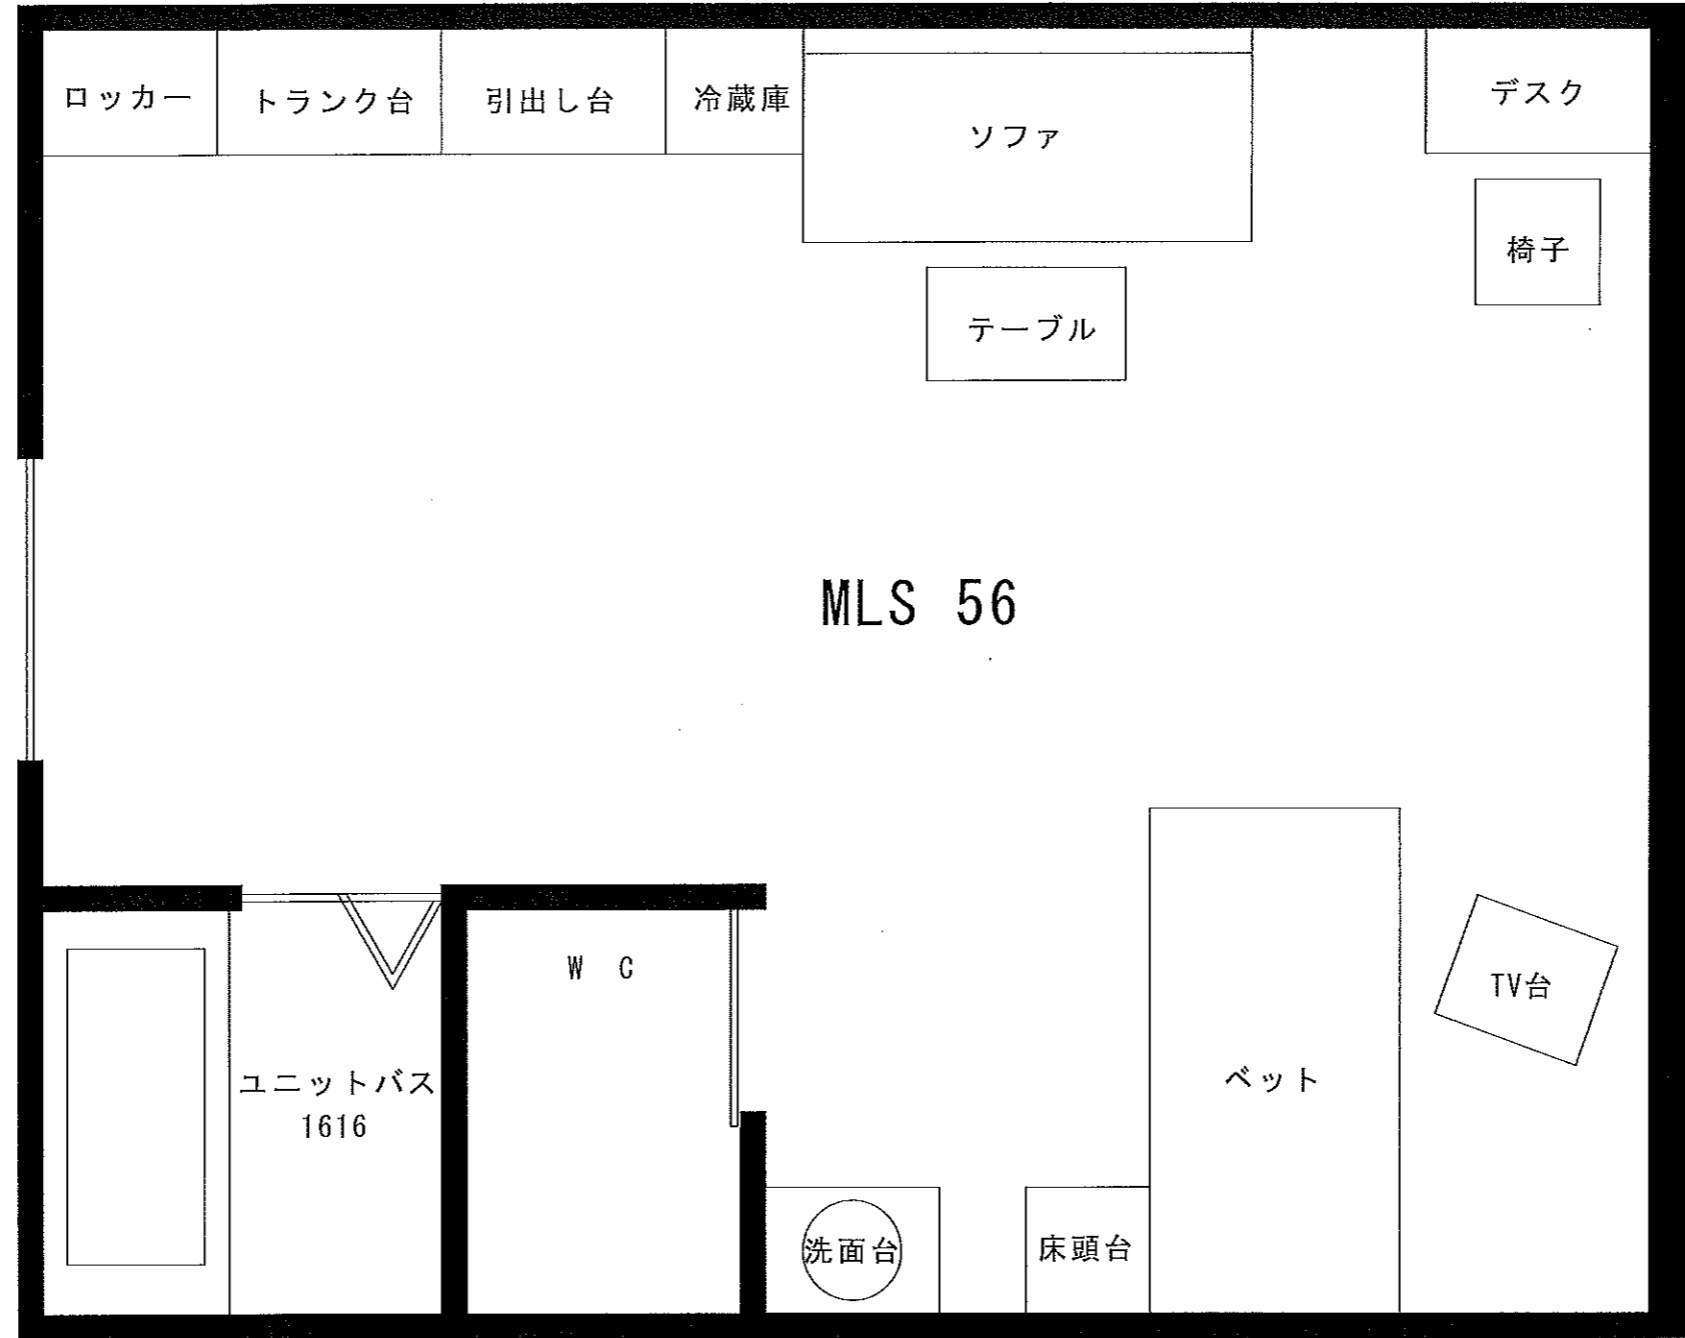


入口 ▶

MLS 56

5,200


6,600

入口 ▷

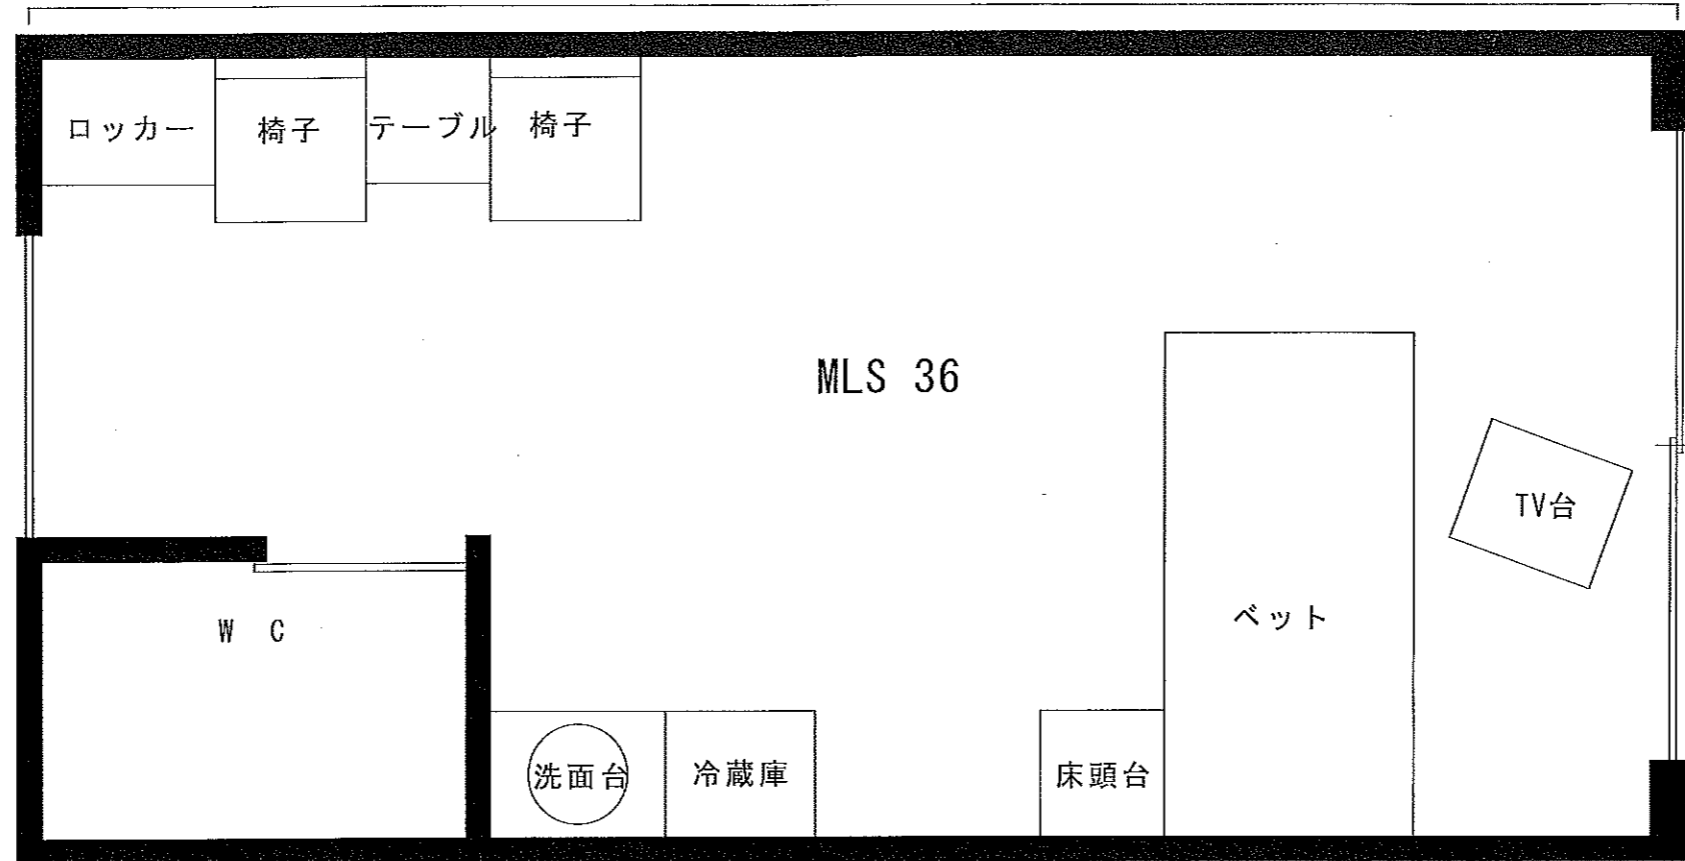


3,200

入口 ▷

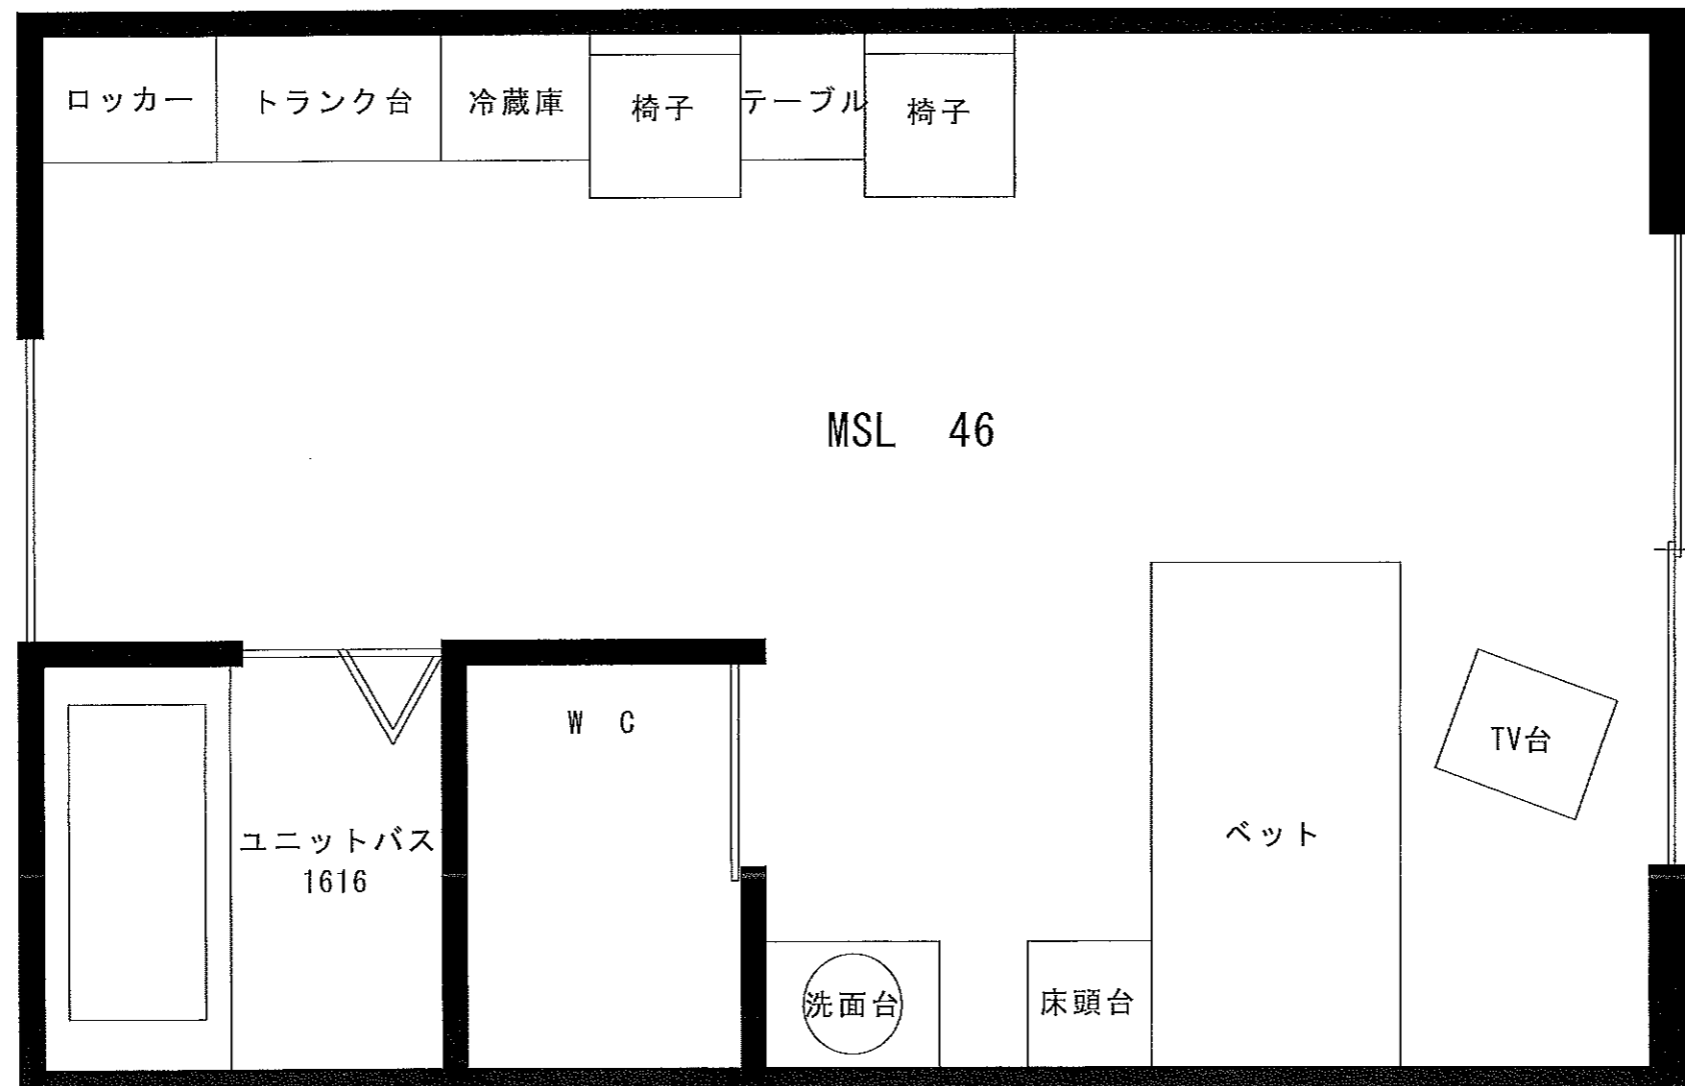


4,200


### TV台

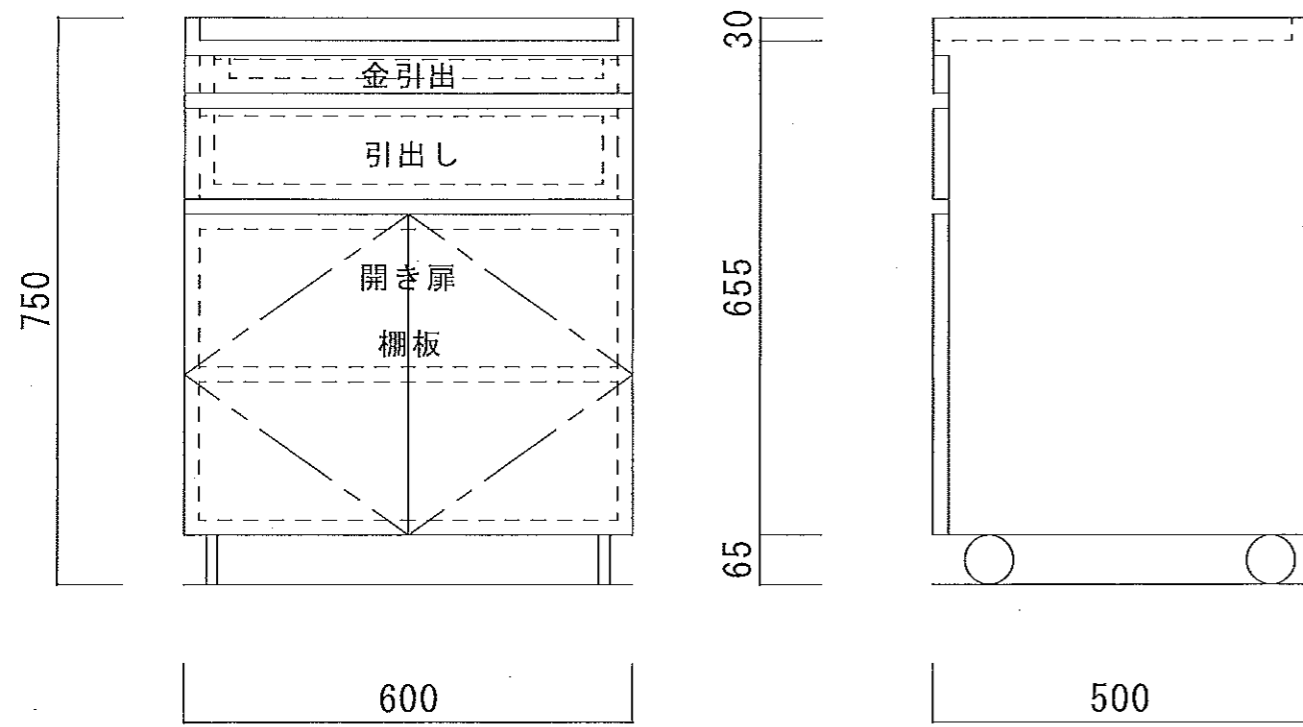


### 床頭台

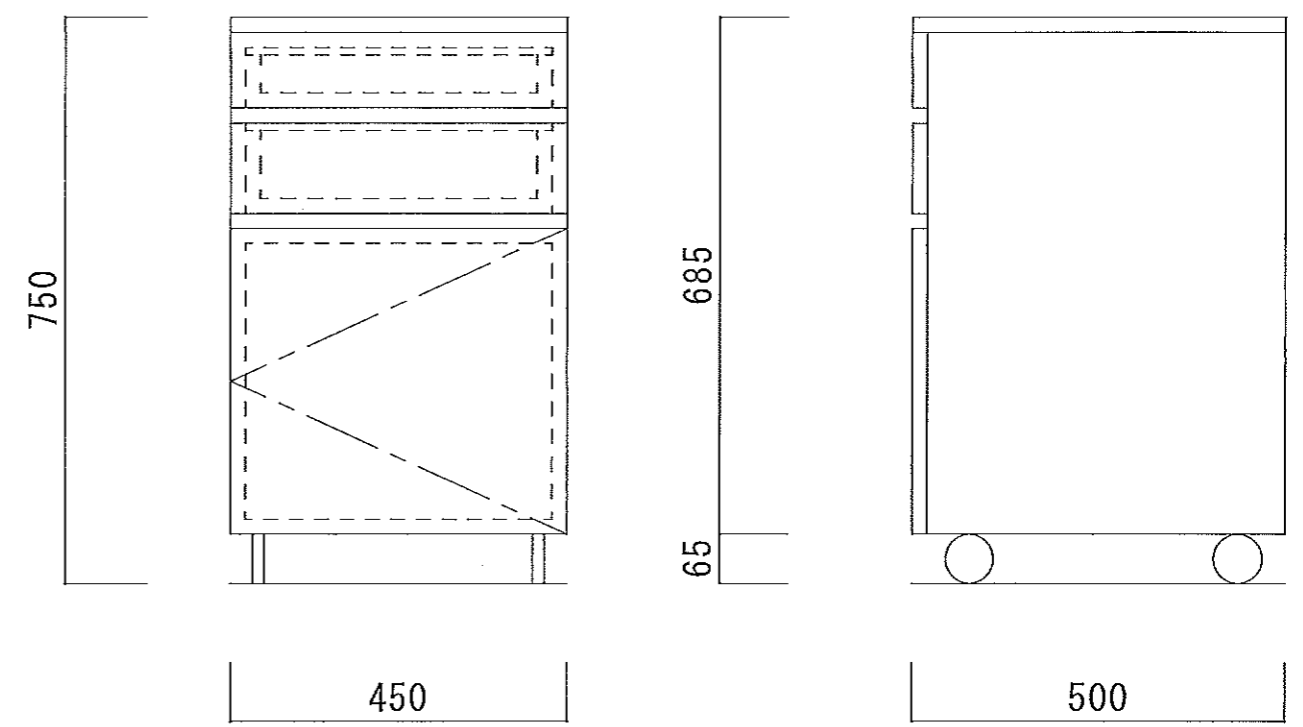


### トランク台

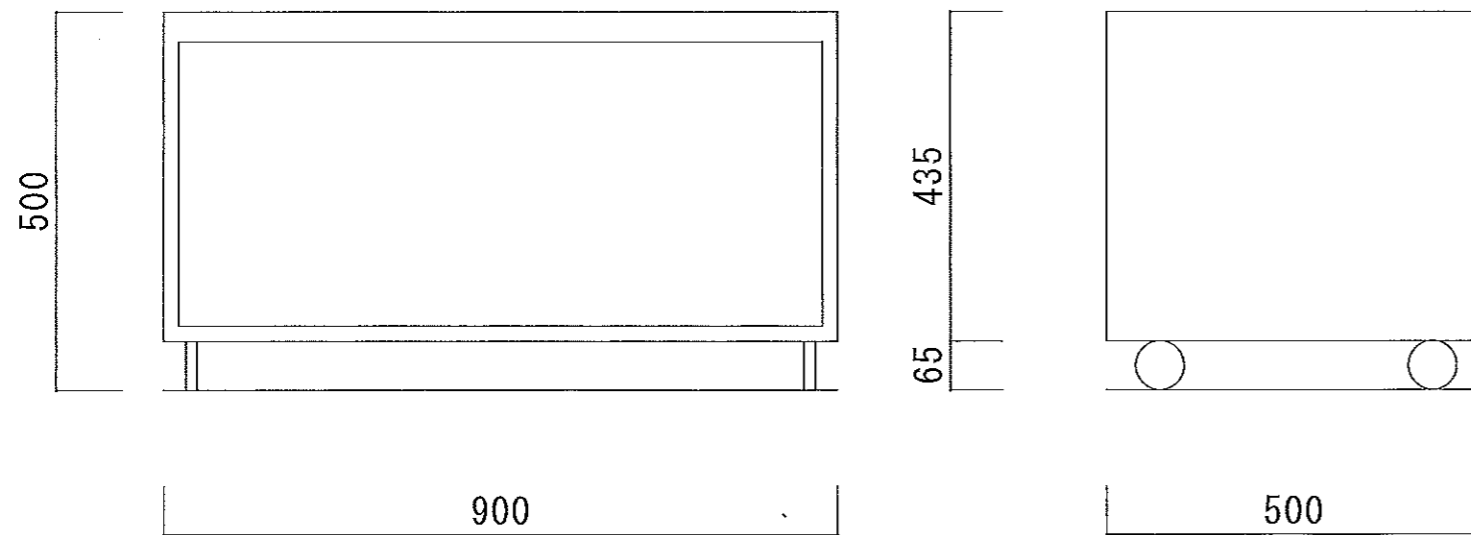


# 開き戸棚

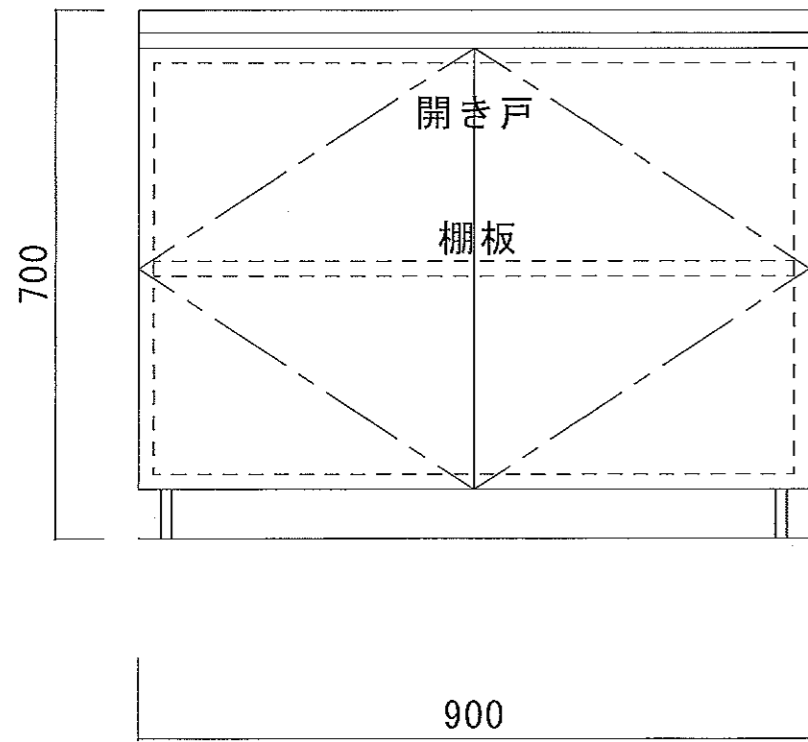

# デスク

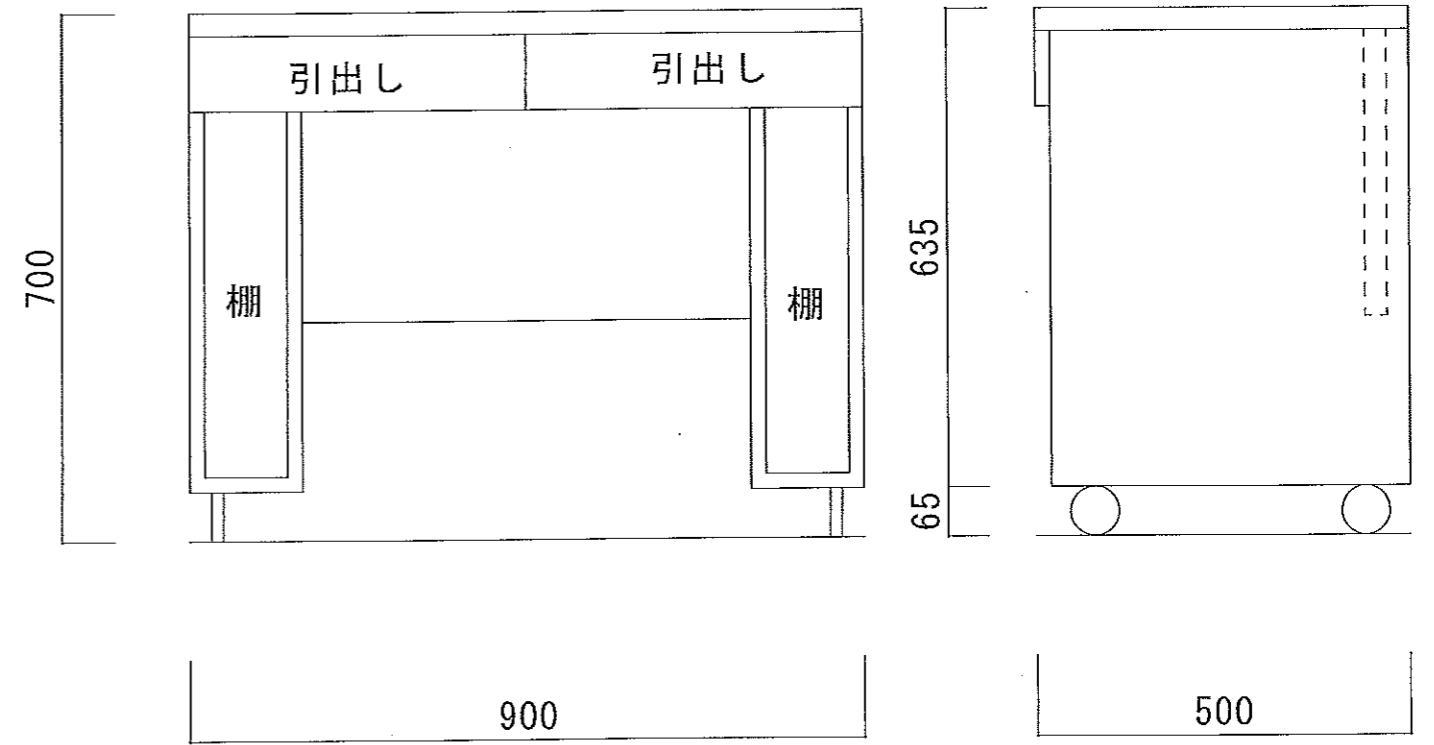

# ロッカー

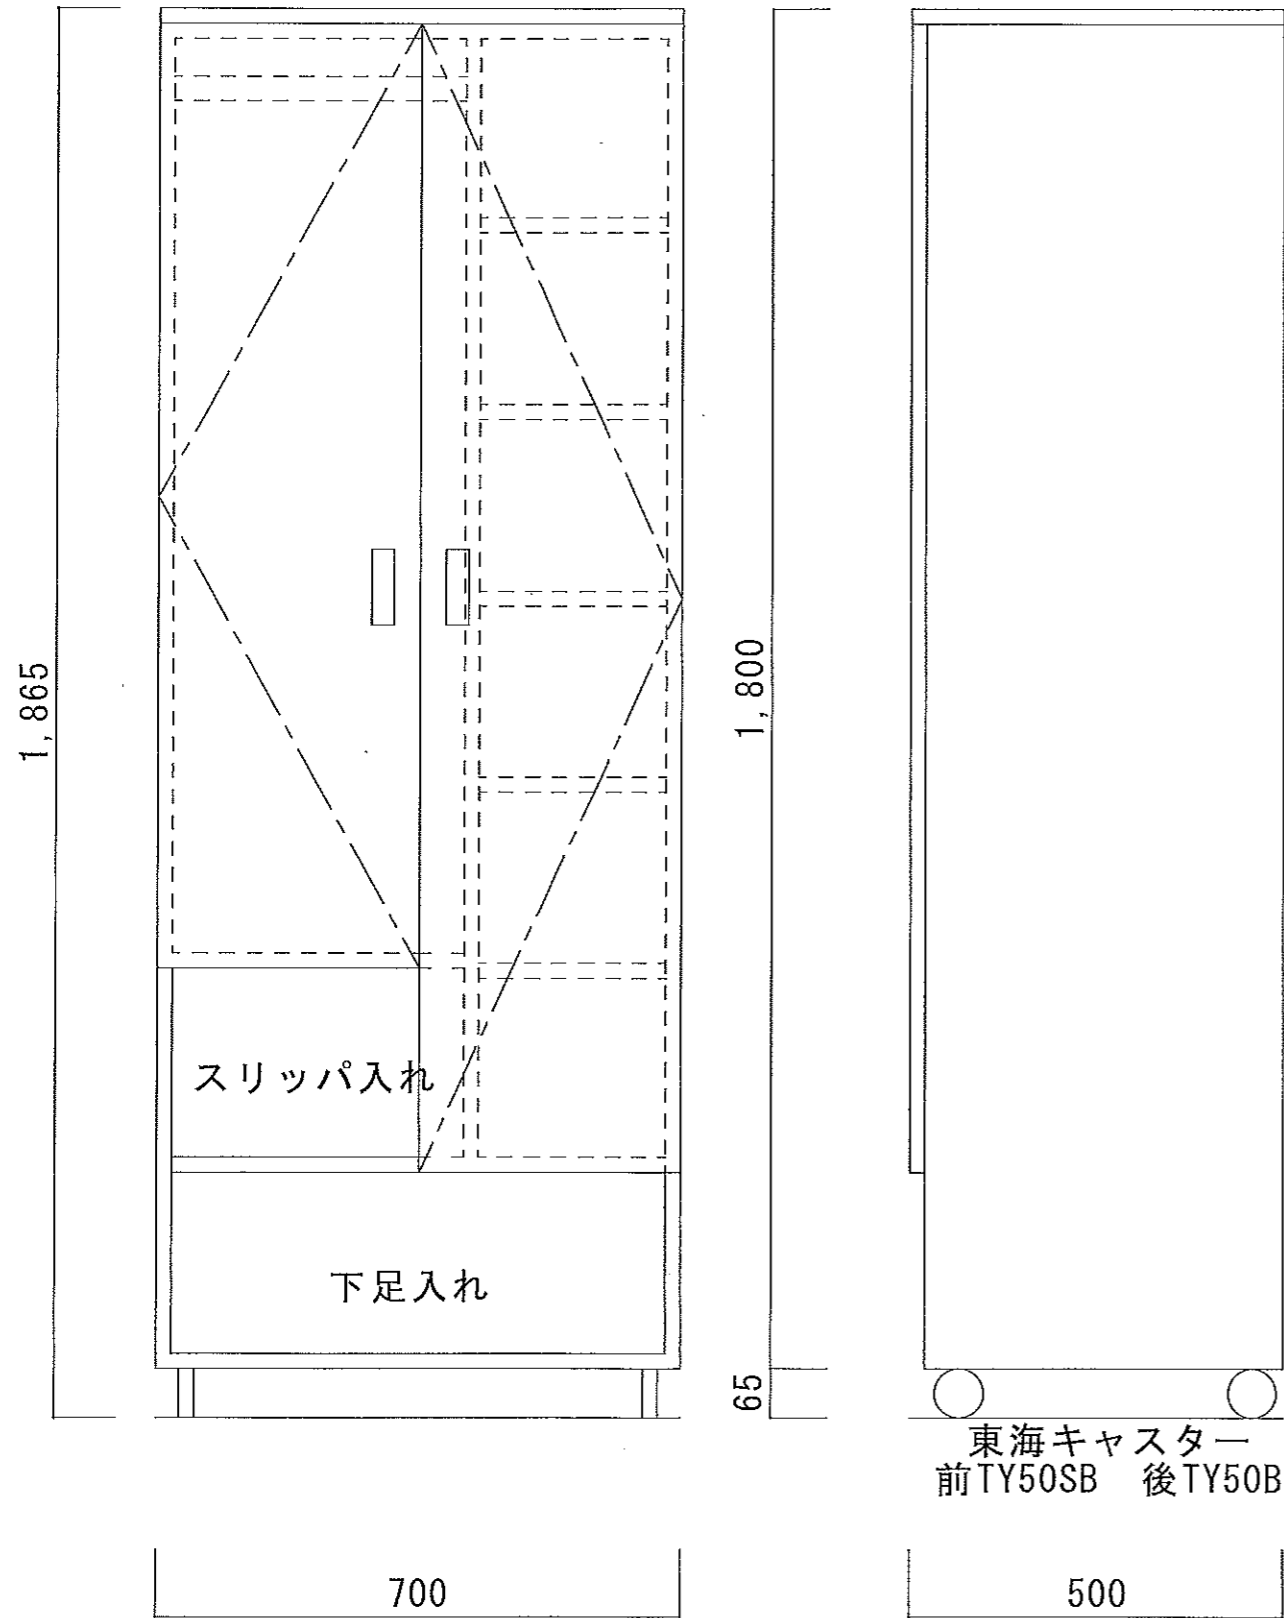

# 引出し棚

